


interior architecture / functional plans

CO-WORKING SPACE

JAUNĀ
TEIKA



R i g a, R o p a z u s t r e e t 10

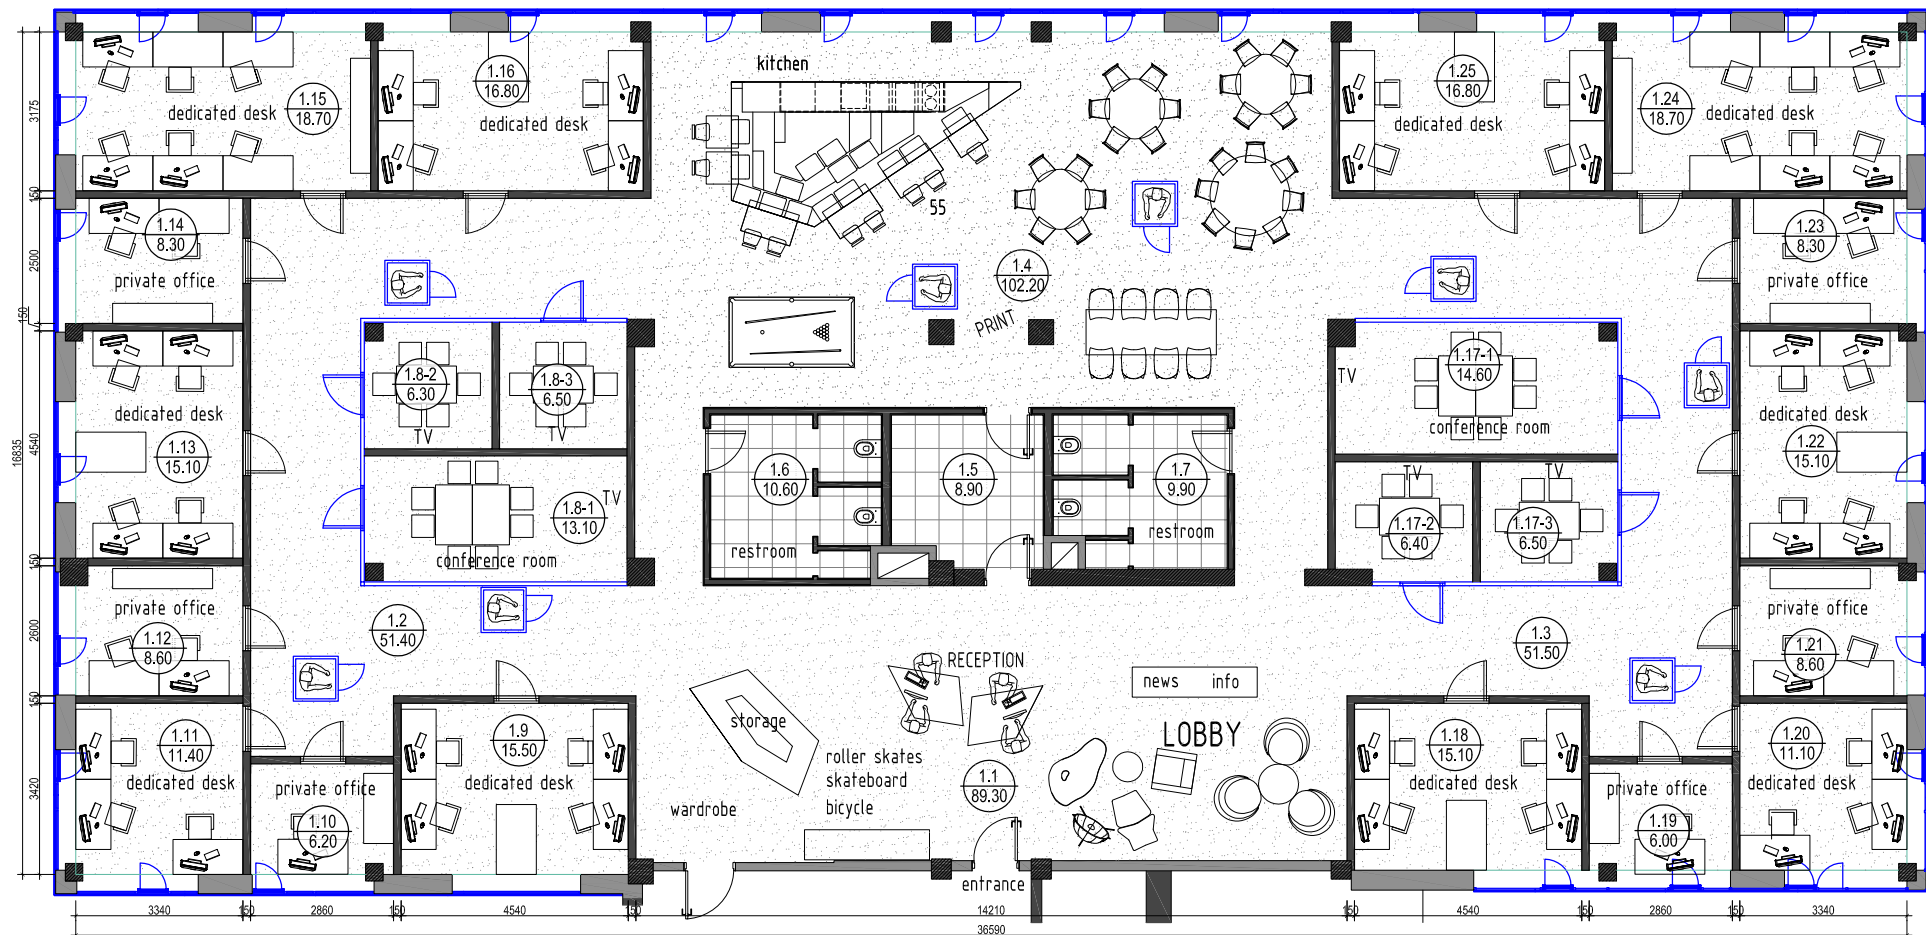


TELPU EKSPĪKĀCIJA

Nr.	TELPA	m ²
1.1	Halle	89.30
1.2	Gaitenis	51.40
1.3	Gaitenis	51.50
1.4	Atpūtas telpa / virtuve	102.20
1.5	Noliktava	8.90
1.6	Tualete	10.60
1.7	Tualete	9.90
1.8	Konferenču telpa	25.90
1.9	Kabinets	15.50
1.10	Kabinets	6.20
1.11	Kabinets	11.40
1.12	Kabinets	8.60
1.13	Kabinets	15.10
1.14	Kabinets	8.30

Nr.	TELPA	m ²
1.15	Kabinets	18.70
1.16	Kabinets	16.80
1.17	Konferenču telpa	27.50
1.18	Kabinets	15.10
1.19	Kabinets	6.00
1.20	Kabinets	11.10
1.21	Kabinets	8.60
1.22	Kabinets	15.10
1.23	Kabinets	8.30
1.24	Kabinets	18.70
1.25	Kabinets	16.80
Kopā		577.90



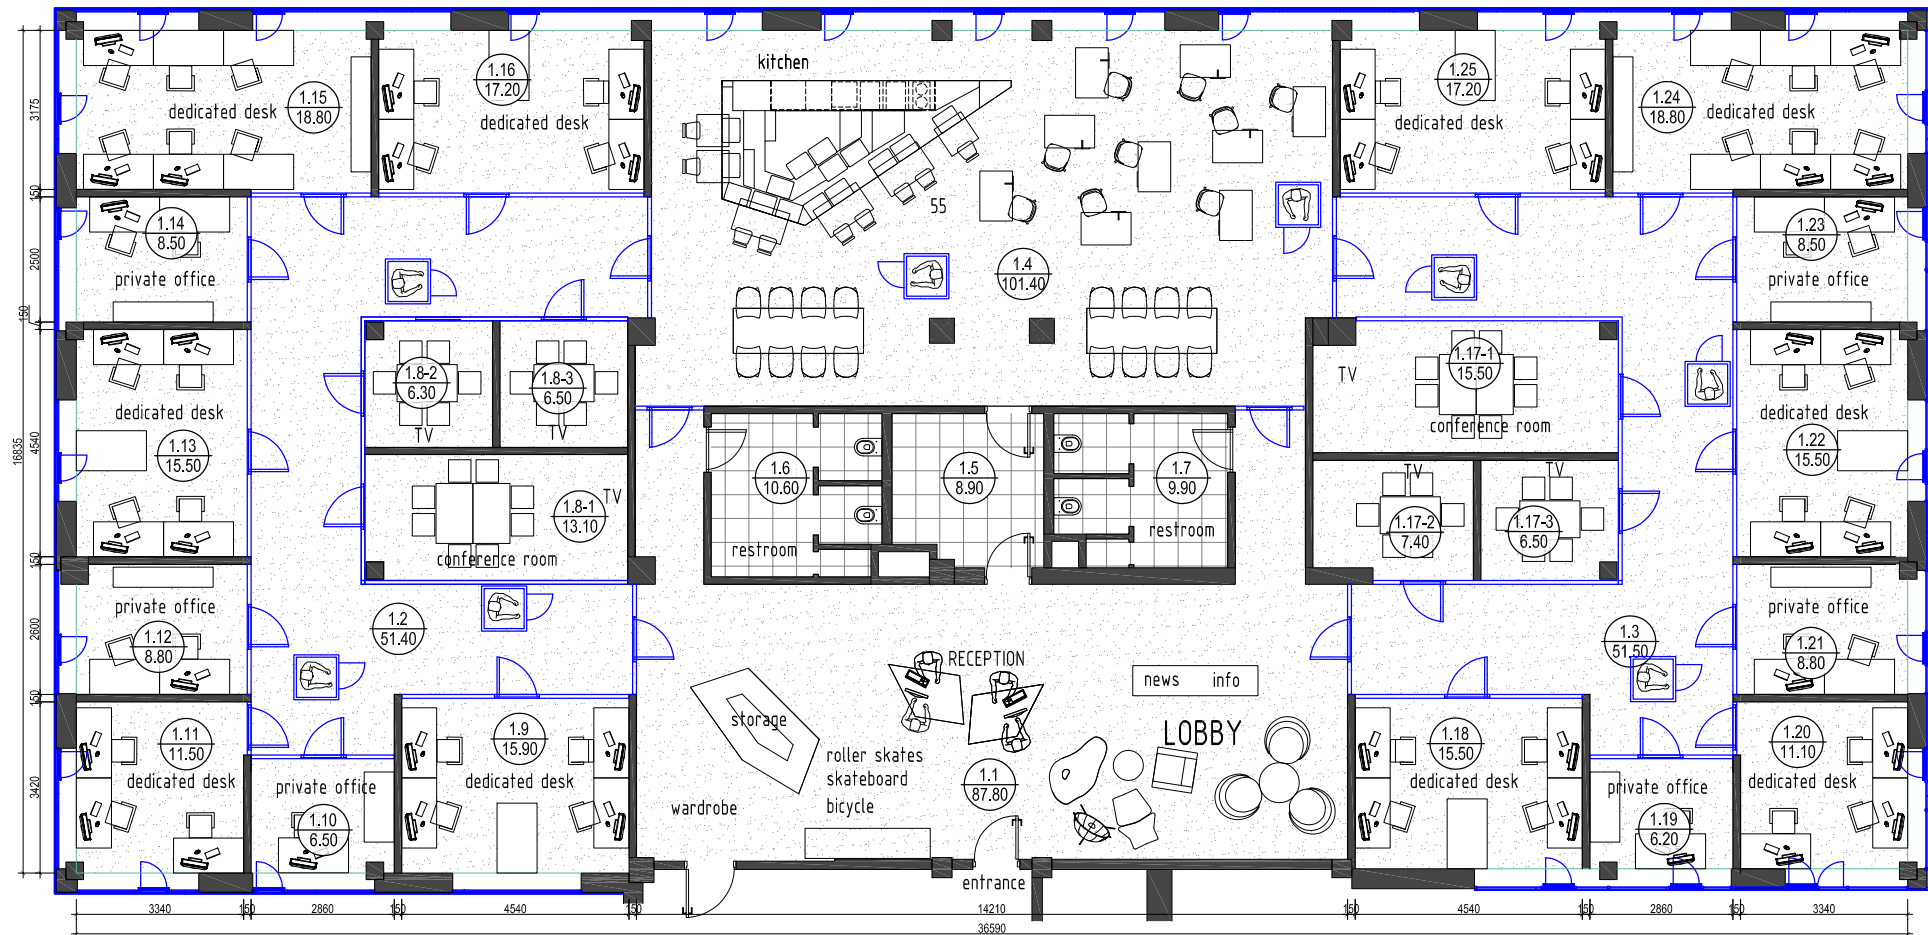

TELPU EKSPLIKĀCIJA

Nr.	TELPA	m ²
1.1	Halle	87.80
1.2	Gaitenis	51.40
1.3	Gaitenis	51.50
1.4	Atpūtas telpa / virtuve	101.40
1.5	Noliktava	8.90
1.6	Tualete	10.60
1.7	Tualete	9.90
1.8	Konferenču telpa	25.90
1.9	Kabinets	15.90
1.10	Kabinets	6.50
1.11	Kabinets	11.50
1.12	Kabinets	8.80
1.13	Kabinets	15.50
1.14	Kabinets	8.50

Nr.	TELPA	m ²
1.15	Kabinets	18.80
1.16	Kabinets	17.20
1.17	Konferenču telpa	29.40
1.18	Kabinets	15.50
1.19	Kabinets	6.20
1.20	Kabinets	11.10
1.21	Kabinets	8.80
1.22	Kabinets	15.50
1.23	Kabinets	8.50
1.24	Kabinets	18.80
1.25	Kabinets	17.20
Kopā		581.10



MAZE
/labirints/ 2

Thank you for your attention!

annvil

interior architecture

www.annvil.lv

Anna Butele

anna@annvil.lv +371 29662733